


11

8



SEE INSET

MATCH LINE

P/O 9-21A

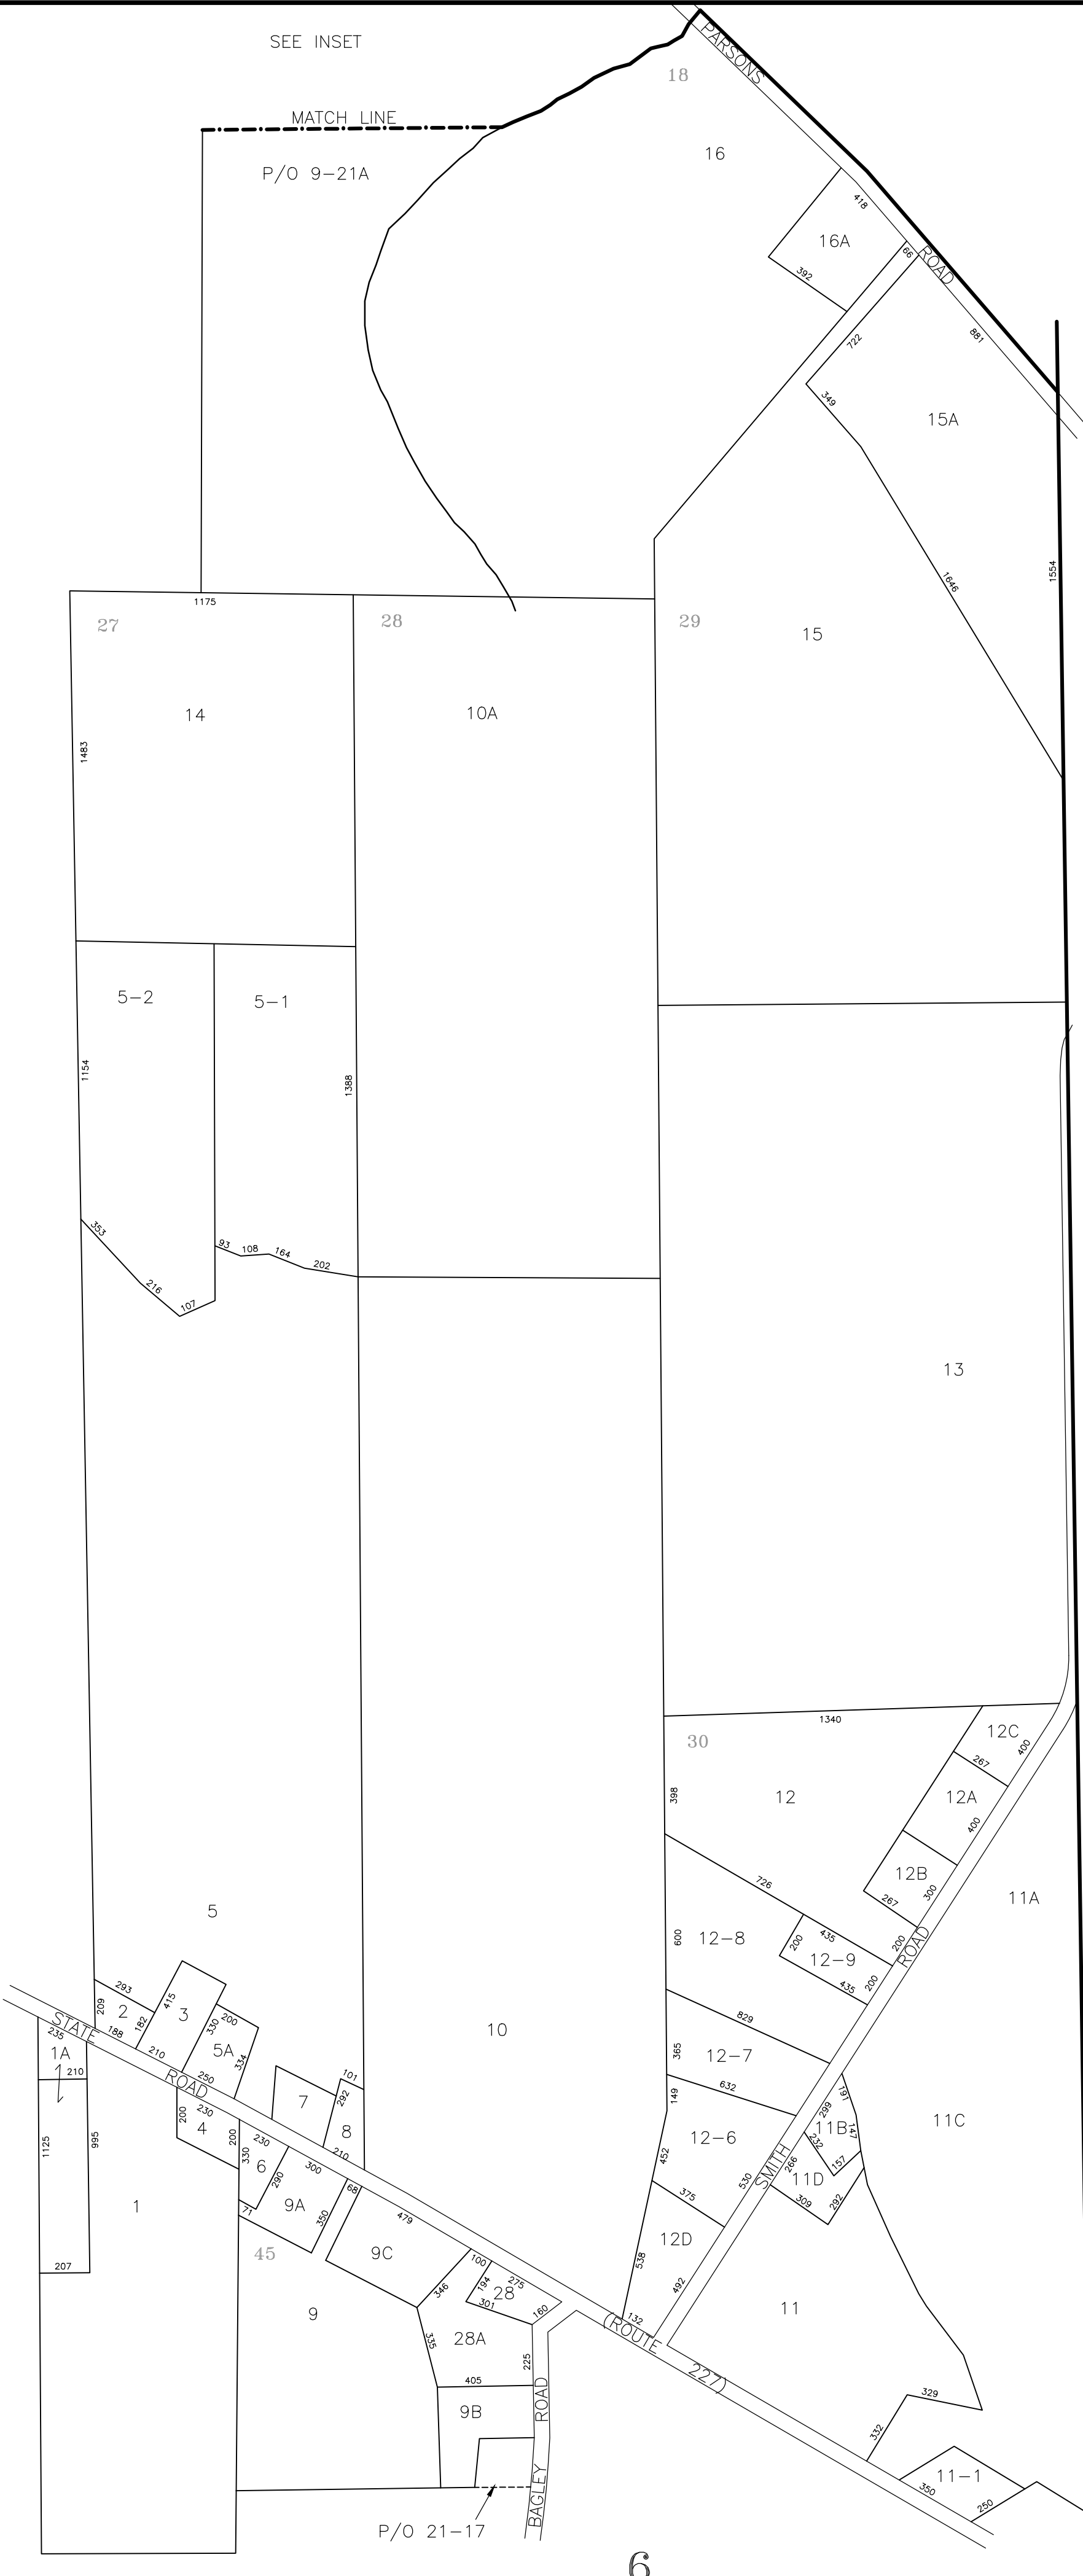

PRESQUE ISLE

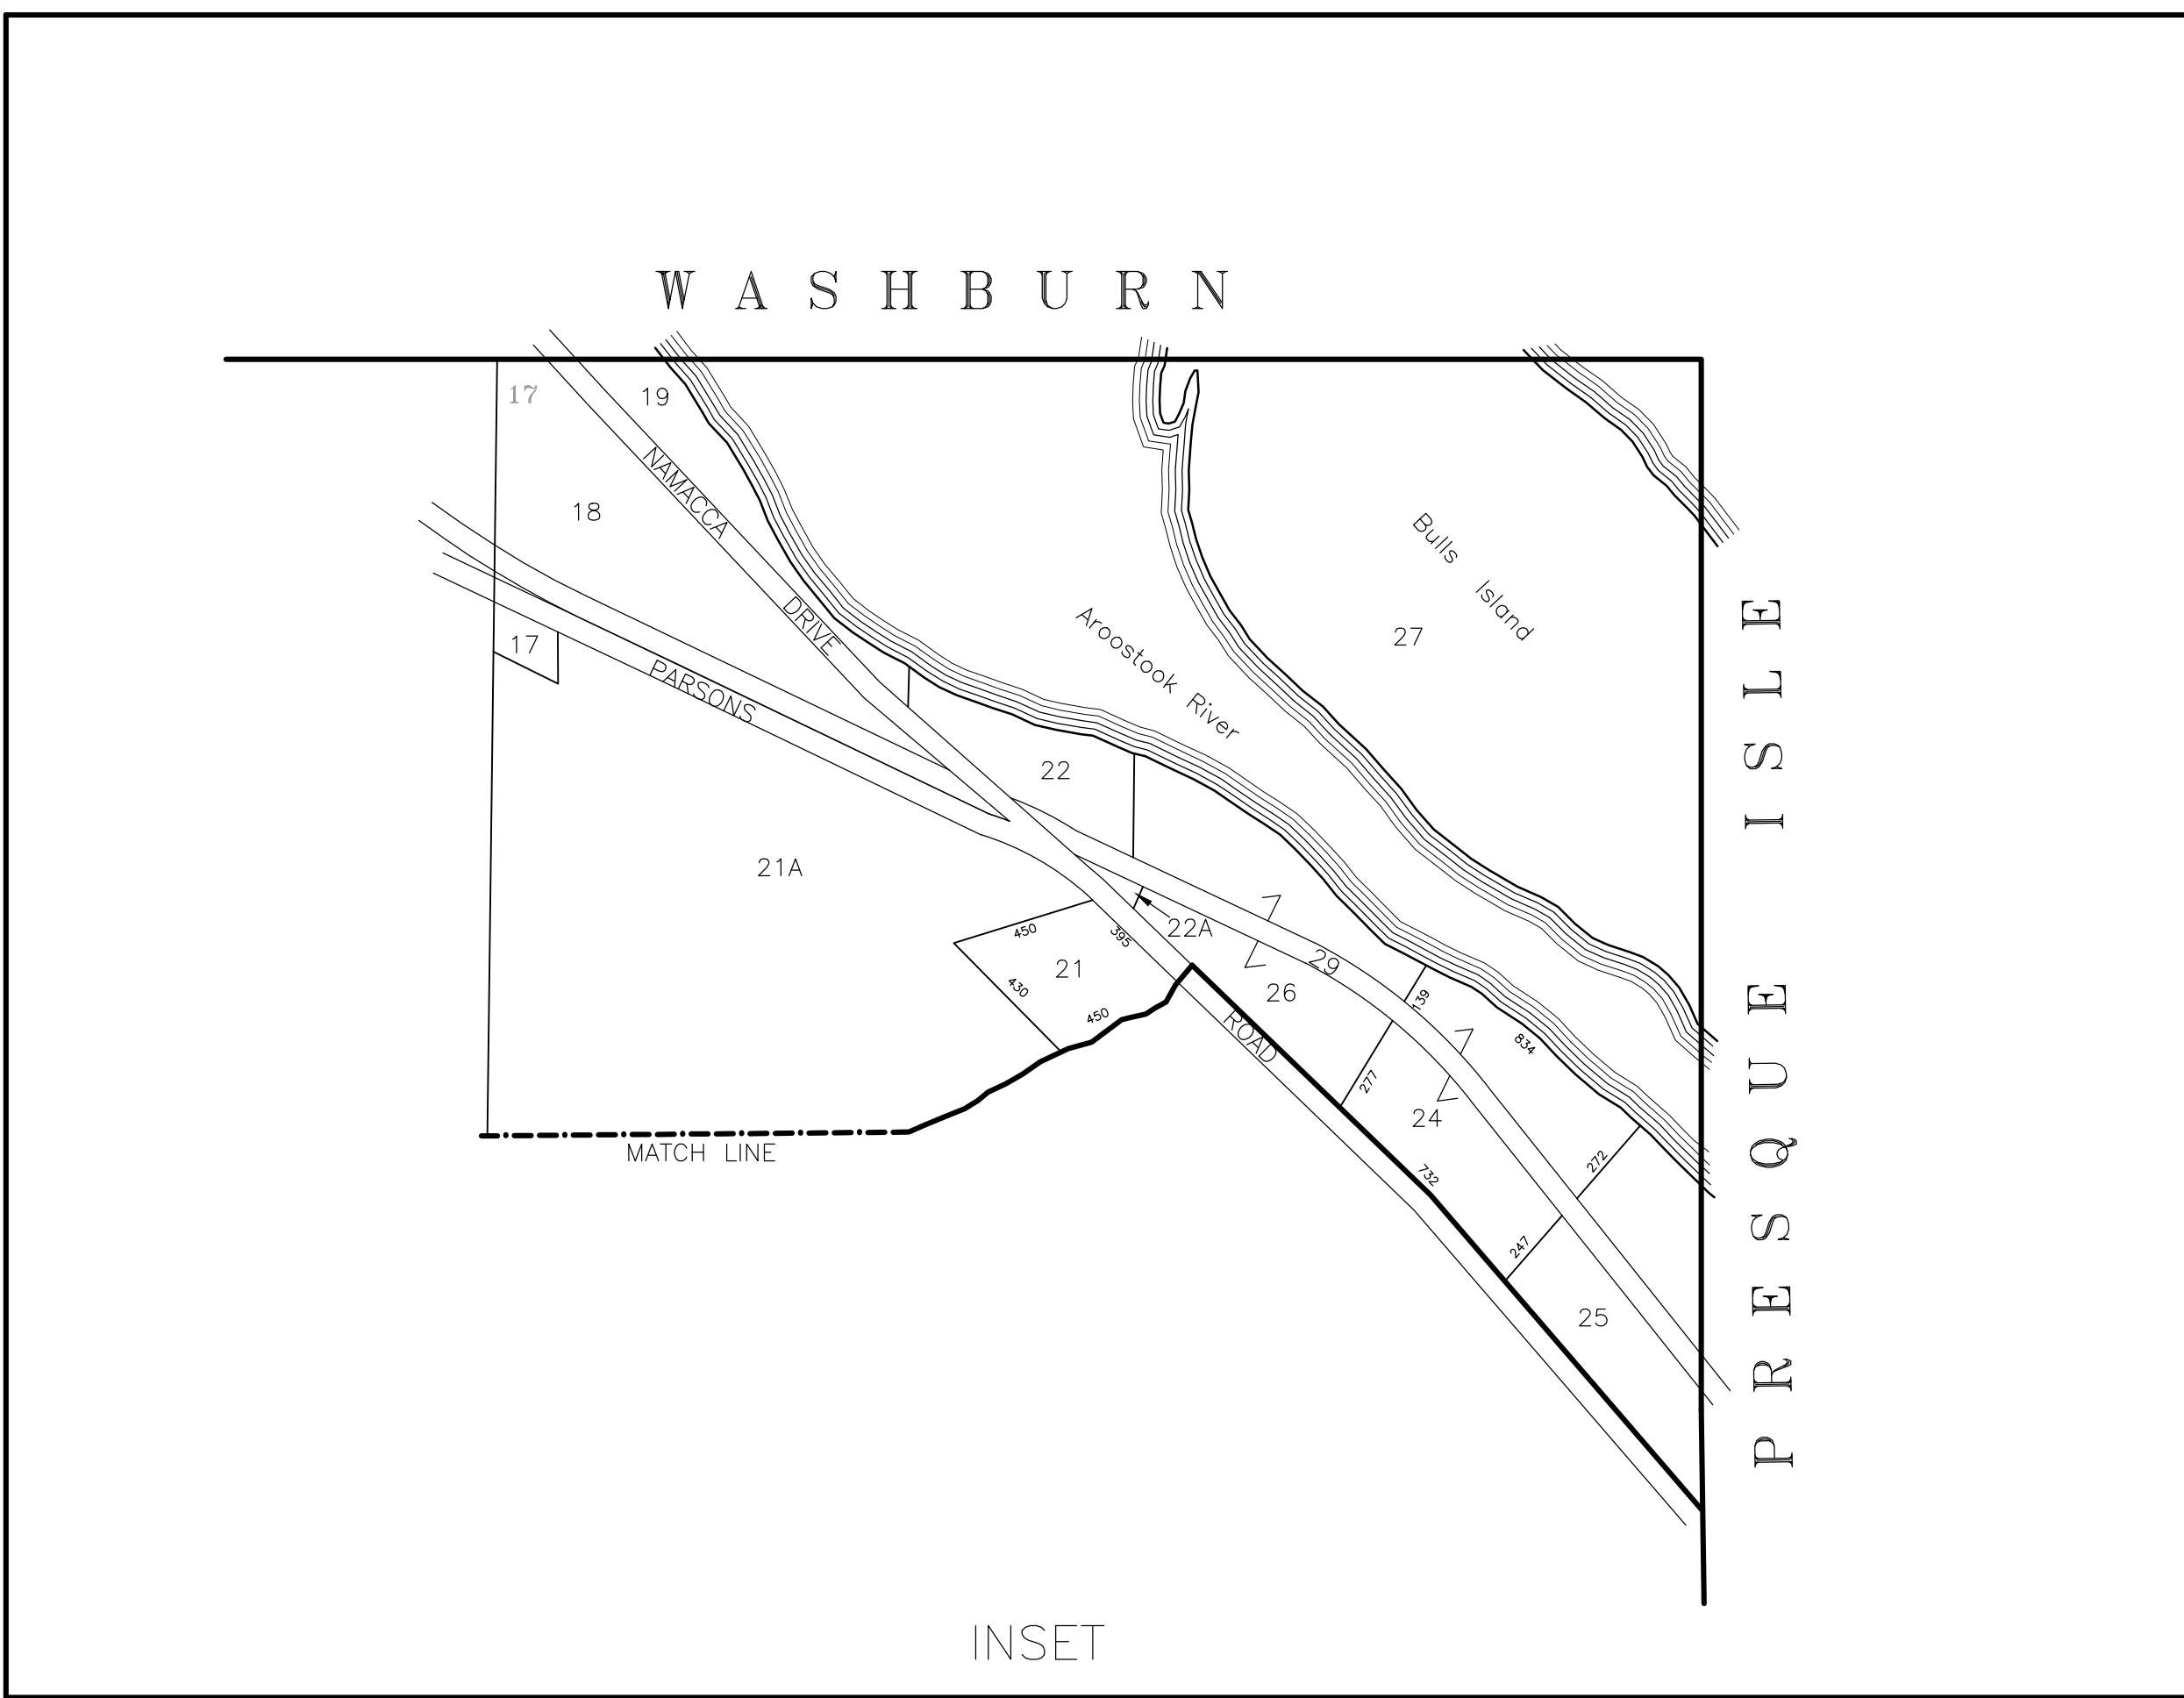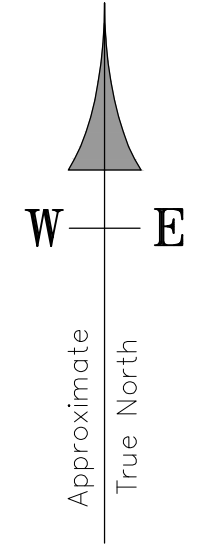


INSET

These Maps are for General Reference and Assessment Purposes only. These maps do not constitute a survey, and should not be construed as being complete, accurate, or confirming ownership. They are not to be used for conveyances.

Legend	
Symbol	Description
	Original Grant Lot Lines
	Parcel Lines
23	Original Grant Lot Numbers
23	Parcel Numbers
10	Adjacent Map Number
10	Dimensions
10	Lot Numbers within a Subdivision

Property Map  
Town of Mapleton  
Aroostook County, Maine

Original by James W. Sewall Company, 1972  
updated January, 2017 by  
BRIDGHAM ENGINEERING & LAND SURVEYING Inc.  
Presque Isle, Maine

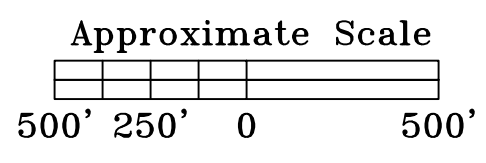

9